


SOUTH ELEVATION

SCALE: 1/8" = 1'-0"

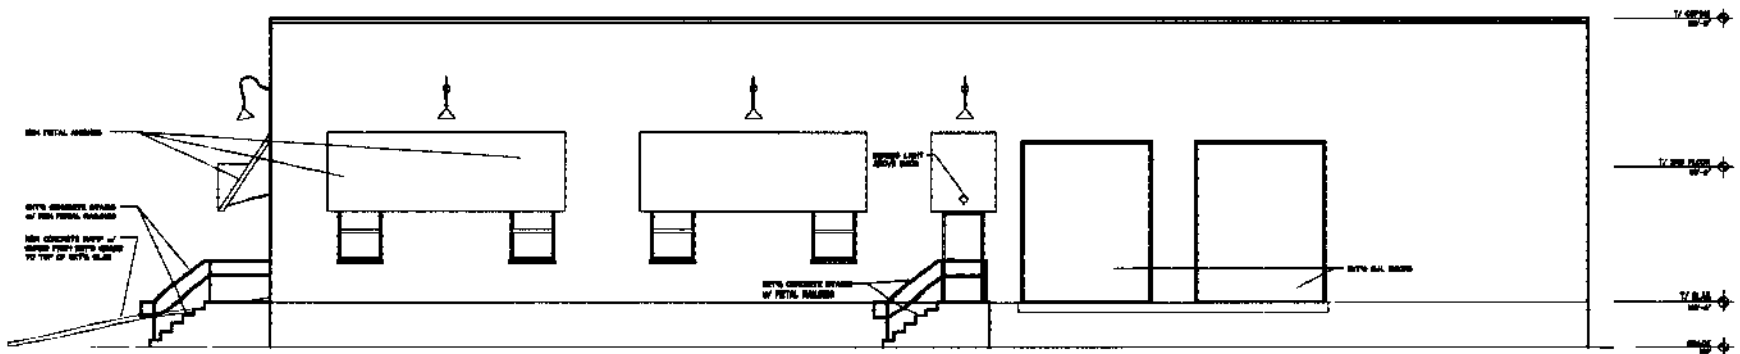

EAST ELEVATION

SCALE: 1/8" = 1'-0"

KURT PLATTE
 5518 MADISON ROAD SUITE C ARCHITECTS, LLC
 CINCINNATI, OHIO 45206
 P 513 871-1850 F 513 871-1829
 WWW.KURTPLATTEARCHITECTS.COM COPYRIGHT 2007

PROPOSED PROJECT:
 Tenant Finish
Automotive International, Inc.
 8855 Blue Ash Road
 Cincinnati, Ohio 45242

PROPOSED PROJECT:
 Tenant Finish
Automotive International, Inc.
 8855 Blue Ash Road
 Cincinnati, Ohio 45242

0713 12 05 07

A3.1